


ATTACHMENT 38:
CURRENT SITE PLAN

APPLICANT:
CITY OF PHILADELPHIA O.H.C.D.

FILE NAME:
Att38CurrentSitePlan.pdf

Attachment 38

Current Site Plan

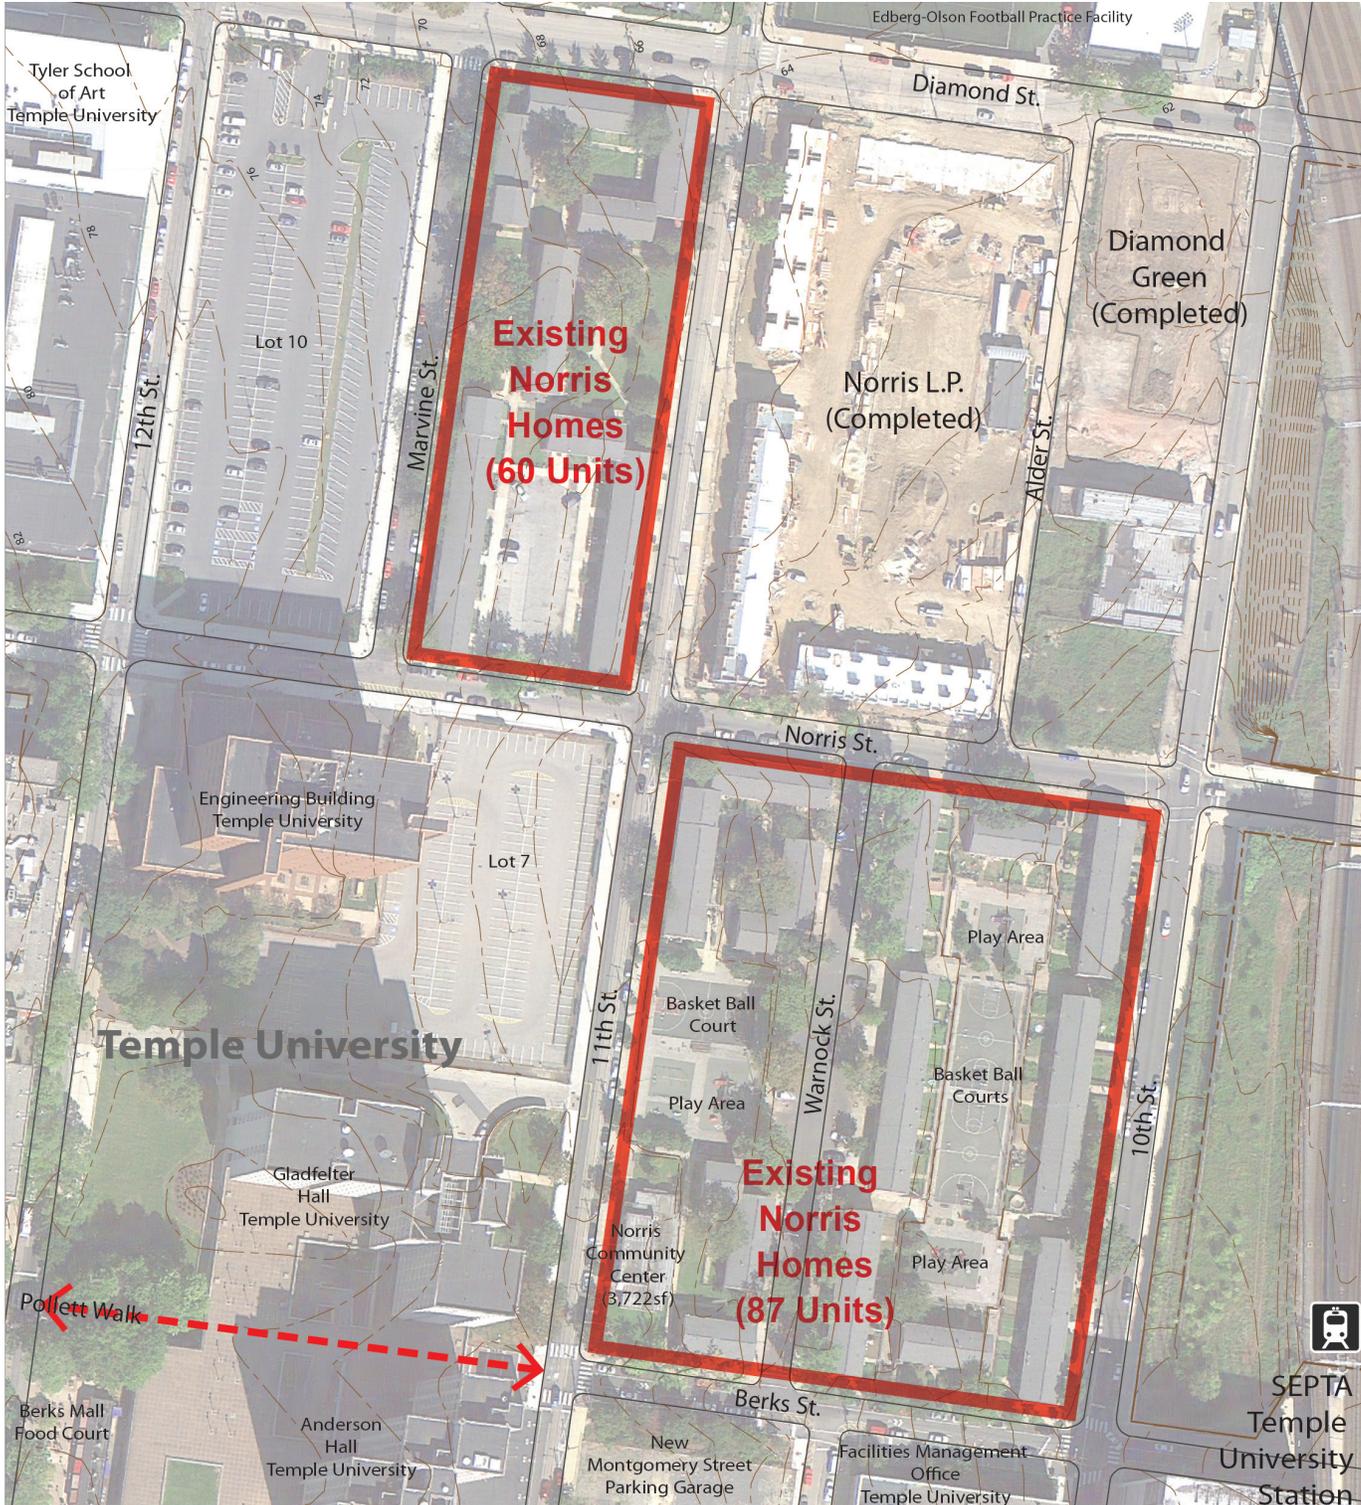

Legend

-  Contour Line (every 2 feet)
-  Curb Line
-  SEPTA Temple University Station

